



# ADANLOCK ARCHITECTURAL WALL SYSTEMS


## 238 SERIES - STANDARD DETAILS

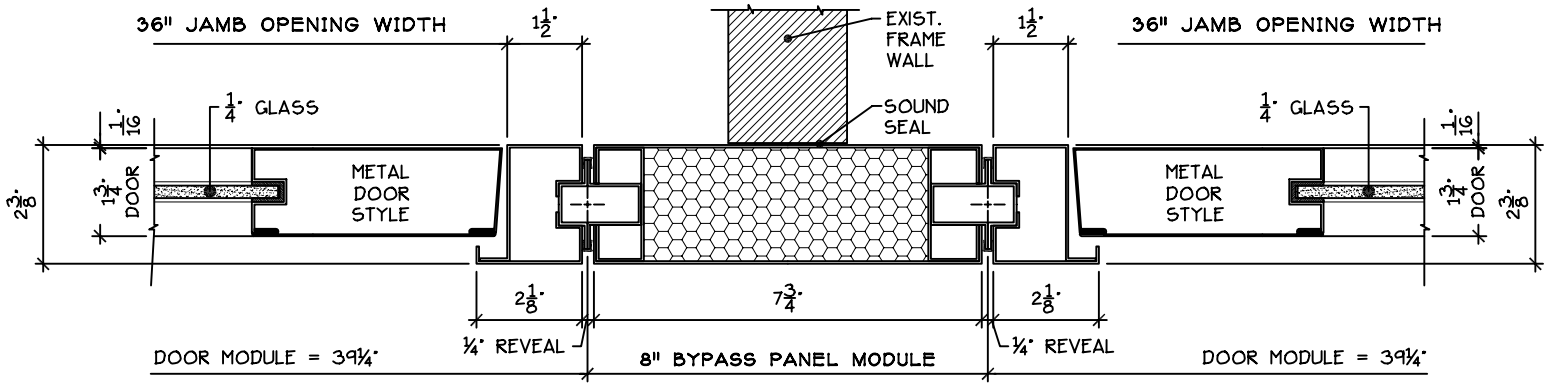

8" WALL BY-PASS PANEL AT DOOR FRAMES

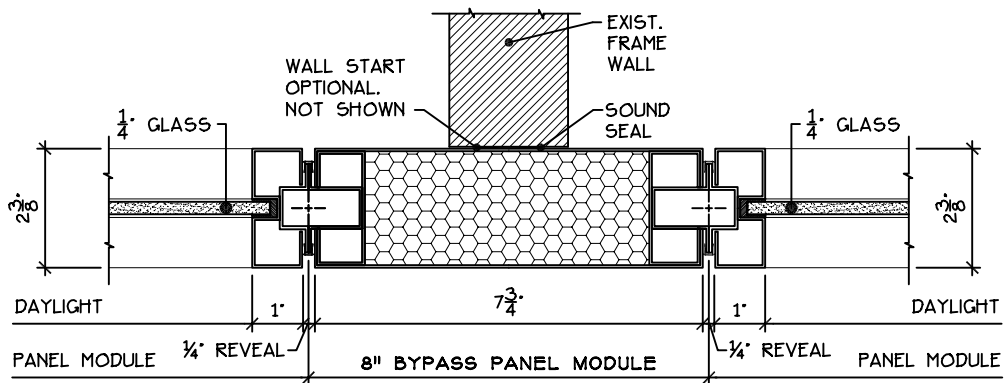

8" WALL BY-PASS PANEL AT GLASS PANELS

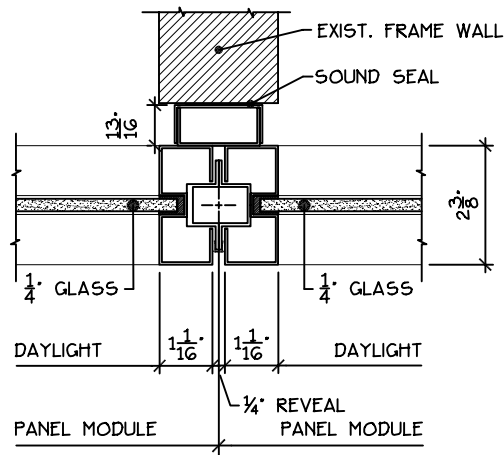

SINGLE POST WALL BY-PASS

WALL BYPASS PANELS