



ADANLOCK ARCHITECTURAL WALL SYSTEMS

375 SERIES - STANDARD DETAILS

WOOD PANEL DETAILS

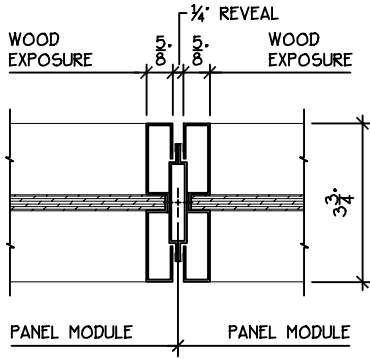


RECESSED WOOD PANEL
AT INTERMEDIATE MULLION

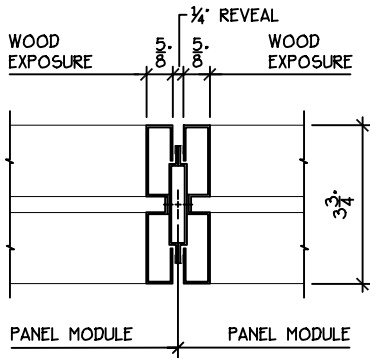

FLUSH WOOD PANEL
AT INTERMEDIATE MULLION

RECESSED WOOD
PANEL SECTIONS

FLUSH WOOD
PANEL SECTIONS

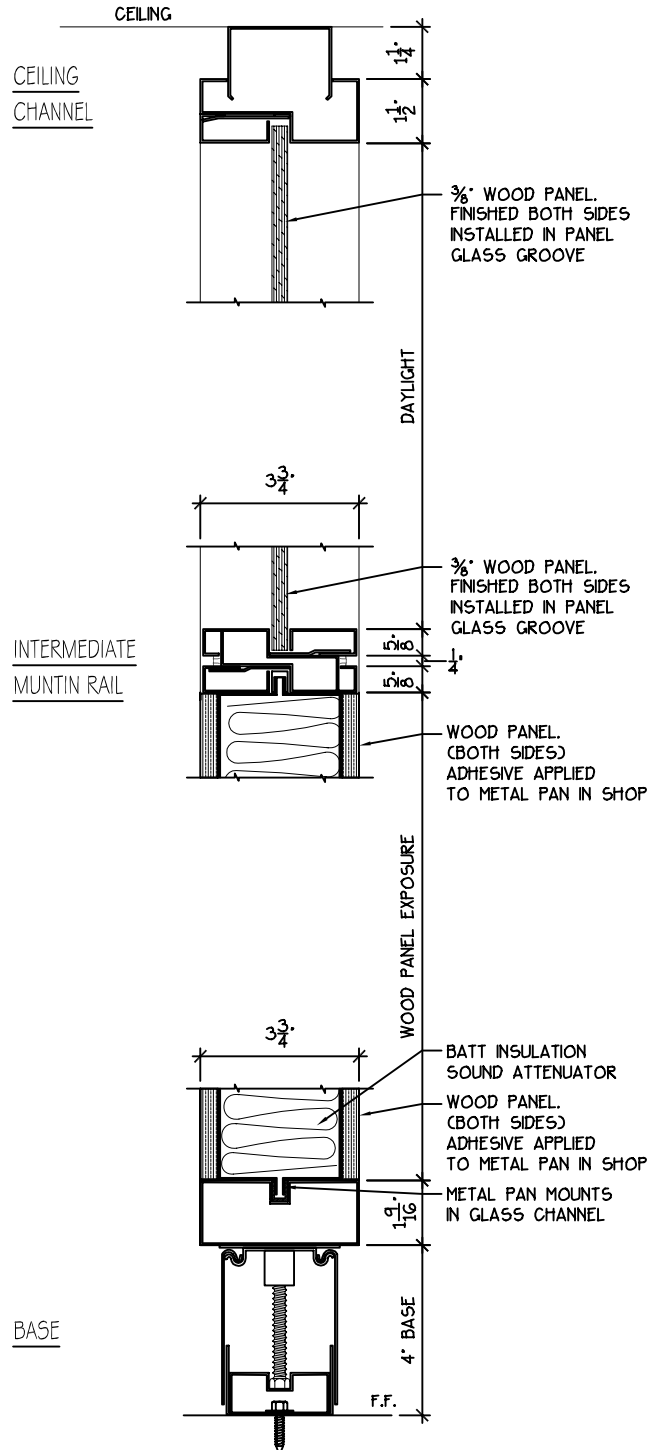

BASE